
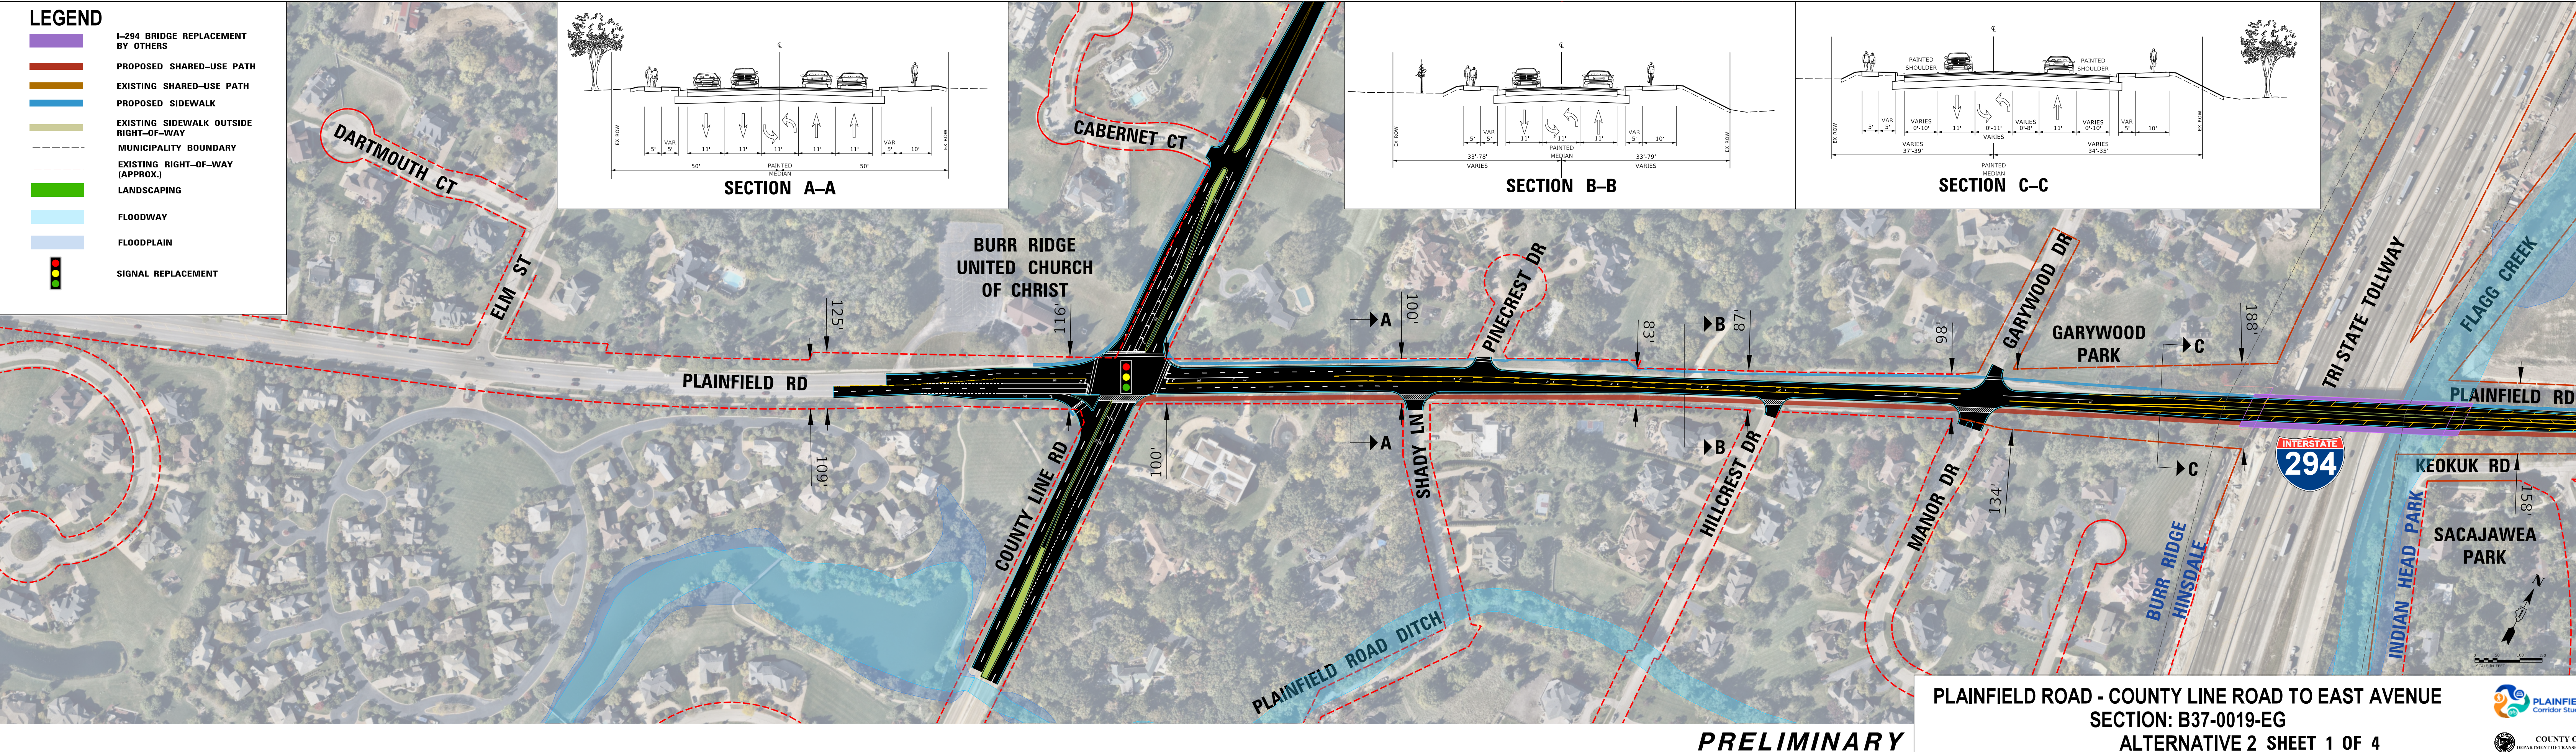
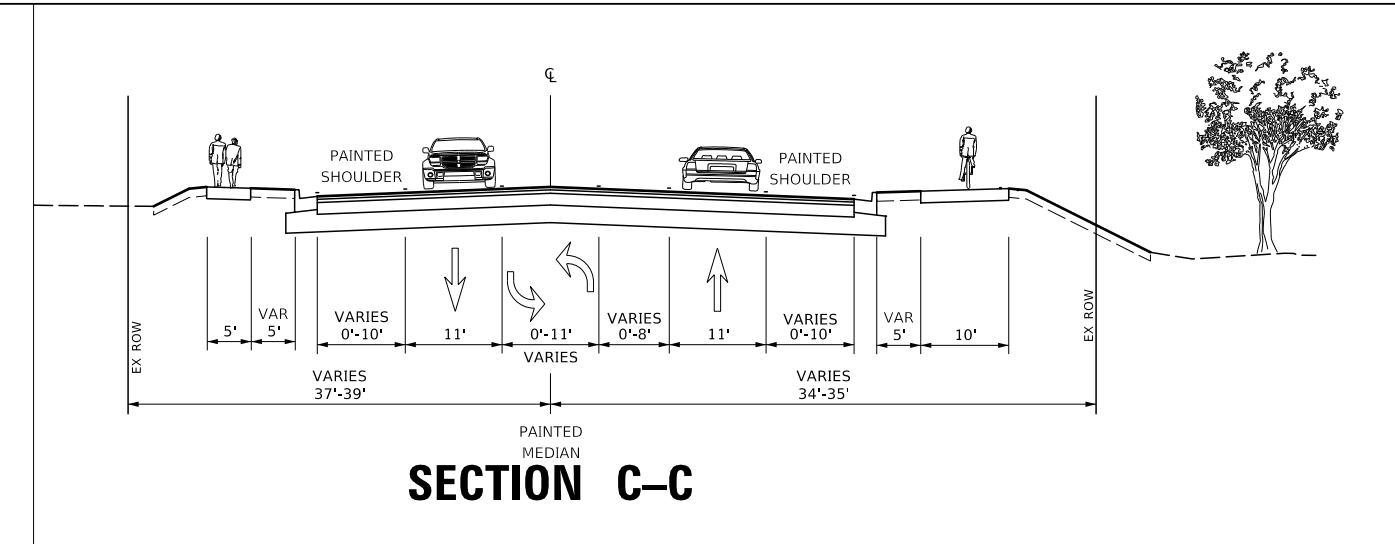
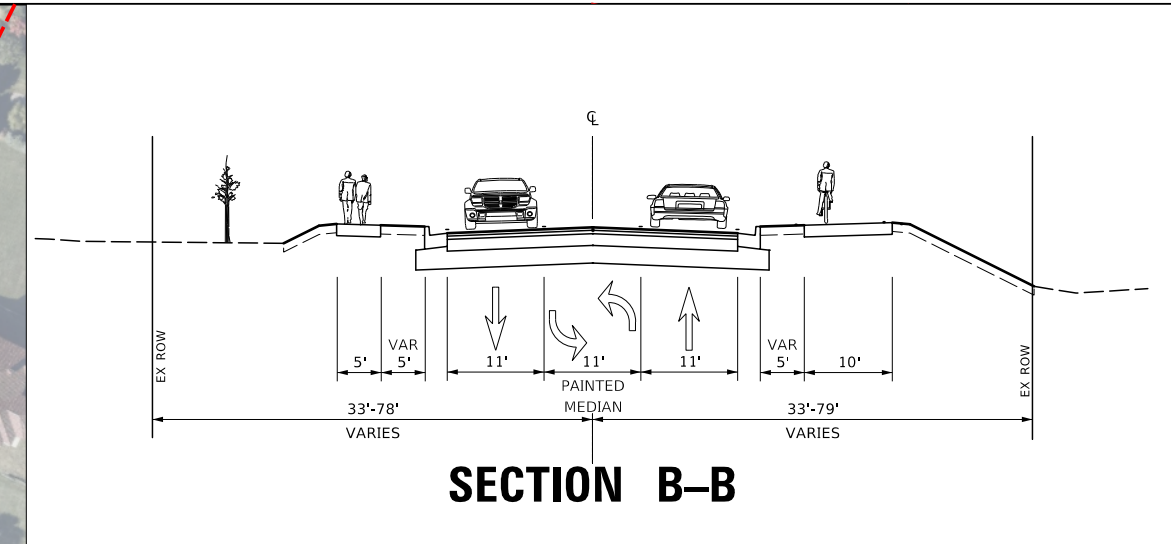


# LEGEND


- 1-294 BRIDGE REPLACEMENT BY OTHERS
- PROPOSED SHARED-USE PATH
- EXISTING SHARED-USE PATH
- PROPOSED SIDEWALK
- EXISTING SIDEWALK OUTSIDE RIGHT-OF-WAY
- MUNICIPALITY BOUNDARY
- EXISTING RIGHT-OF-WAY (APPROX.)
- LANDSCAPING
- FLOODWAY
- FLOODPLAIN
- SIGNAL REPLACEMENT

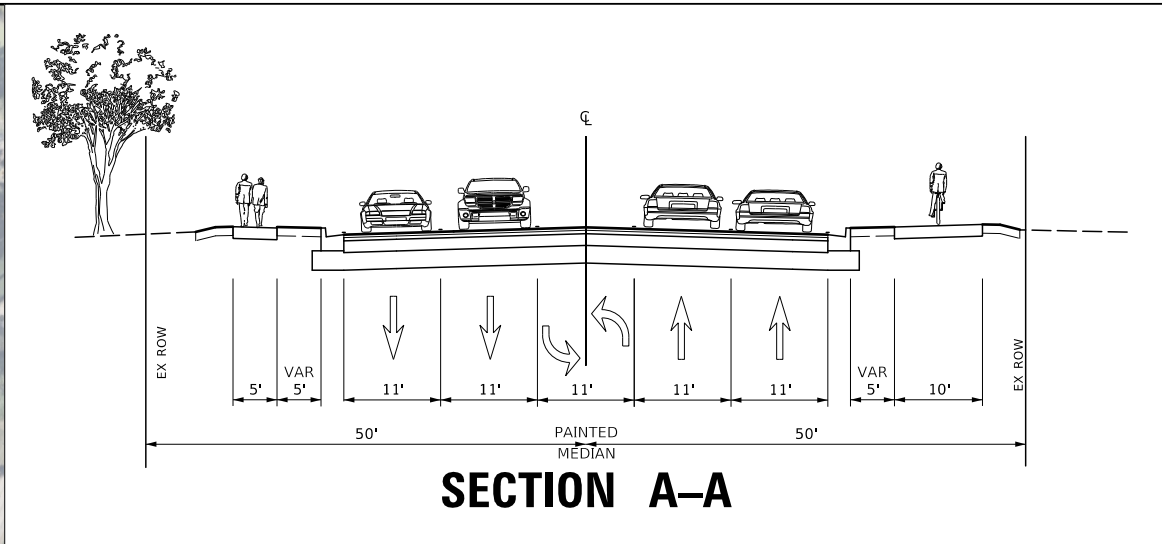






PLAINFIELD ROAD - COUNTY LINE ROAD TO EAST AVENUE  
SECTION: B37-0019-EG  
ALTERNATIVE 2 SHEET 1 OF 4

**PRELIMINARY**

MATCHLINE SEE SHEET 2 OF 4

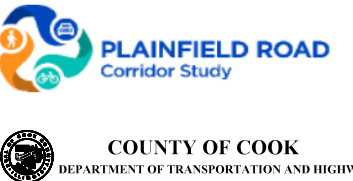


MATCHLINE SEE SHEET 1 OF 4

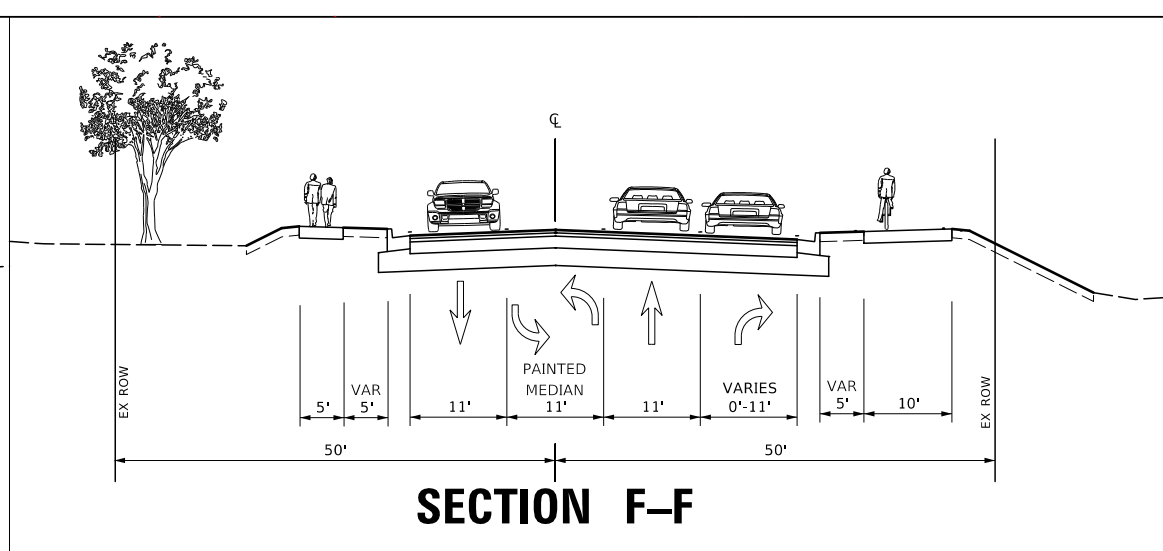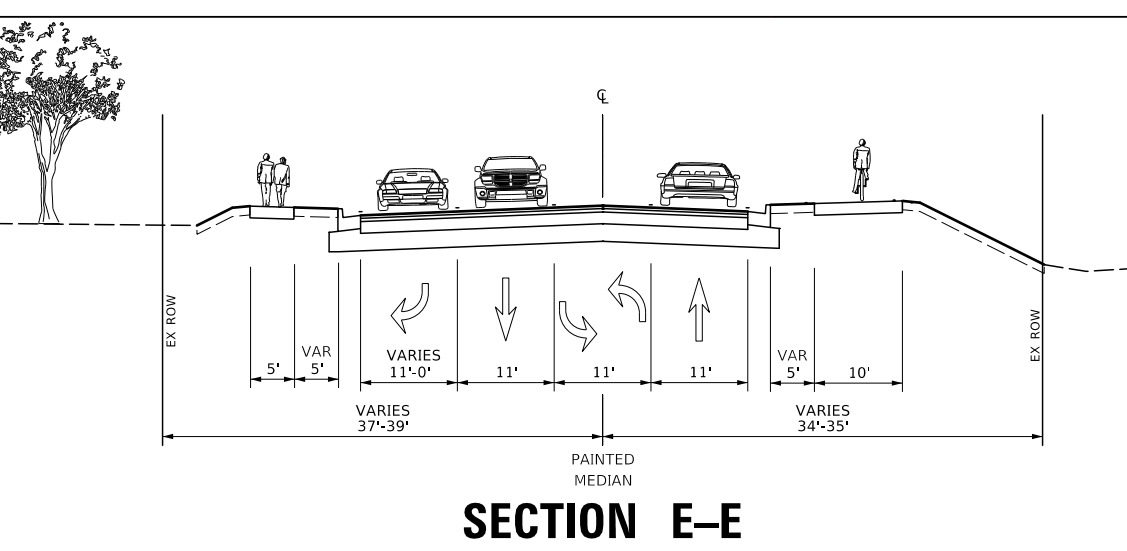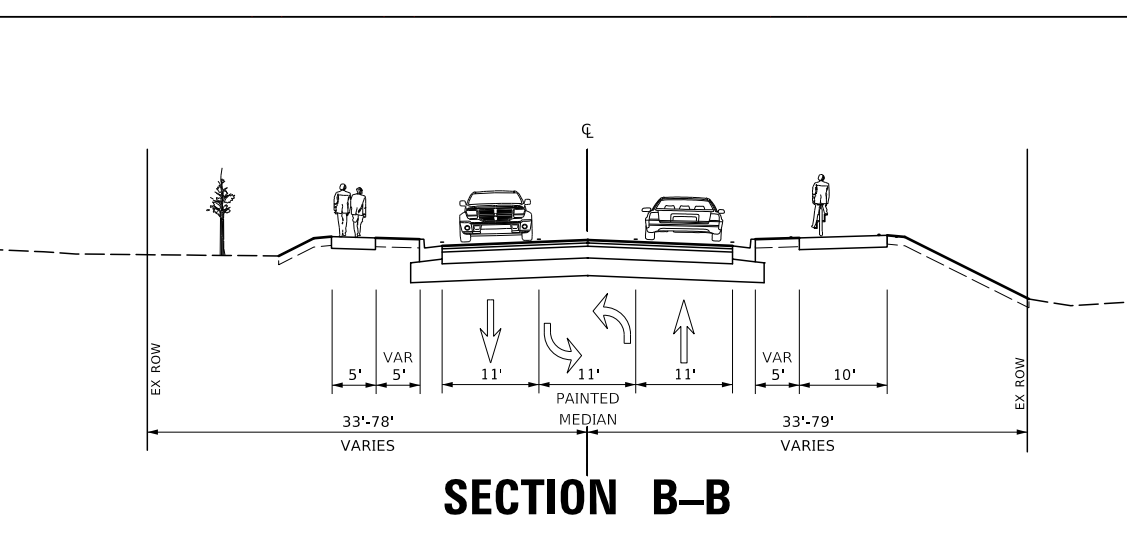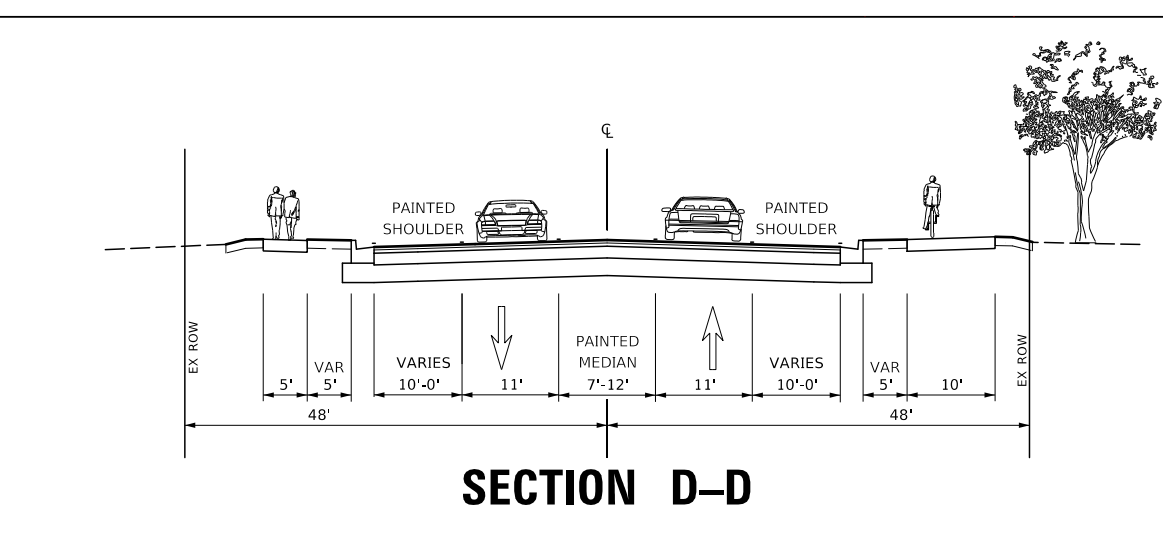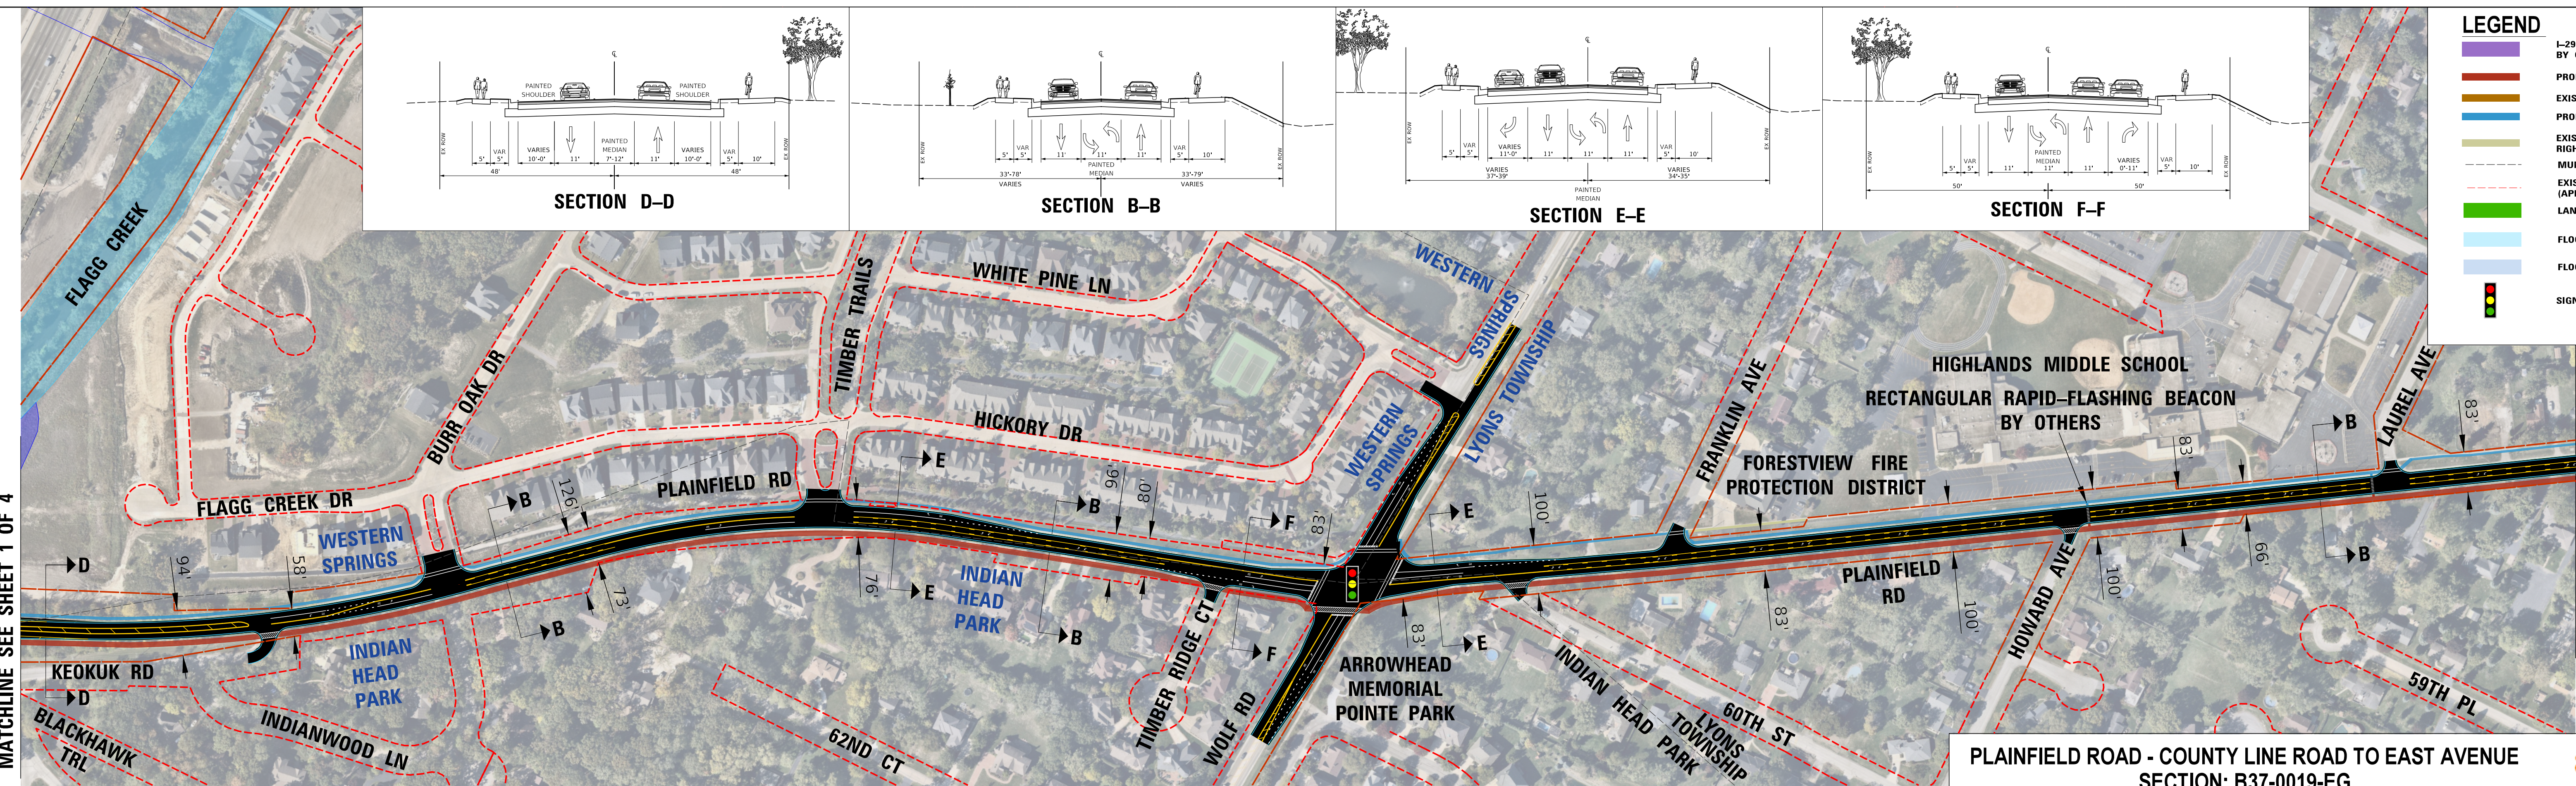


- LEGEND**
- I-294 BRIDGE REPLACEMENT BY OTHERS
  - PROPOSED SHARED-USE PATH
  - EXISTING SHARED-USE PATH
  - PROPOSED SIDEWALK
  - EXISTING SIDEWALK OUTSIDE RIGHT-OF-WAY
  - MUNICIPALITY BOUNDARY
  - EXISTING RIGHT-OF-WAY (APPROX.)
  - LANDSCAPING
  - FLOODWAY
  - FLOODPLAIN
  - SIGNAL REPLACEMENT



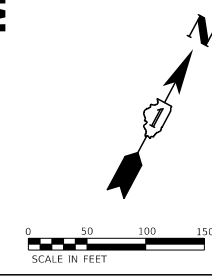





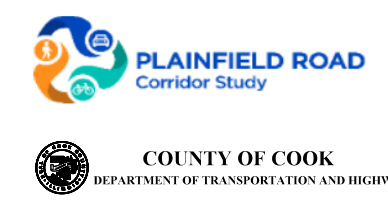


MATCHLINE SEE SHEET 3 OF 4






**PLAINFIELD ROAD - COUNTY LINE ROAD TO EAST AVENUE**  
**SECTION: B37-0019-EG**  
**ALTERNATIVE 2 SHEET 2 OF 4**

**PRELIMINARY**




- LEGEND**
-  I-294 BRIDGE REPLACEMENT BY OTHERS
  -  PROPOSED SHARED-USE PATH
  -  EXISTING SHARED-USE PATH
  -  PROPOSED SIDEWALK
  -  EXISTING SIDEWALK OUTSIDE RIGHT-OF-WAY
  -  MUNICIPALITY BOUNDARY
  -  EXISTING RIGHT-OF-WAY (APPROX.)
  -  LANDSCAPING
  -  FLOODWAY
  -  FLOODPLAIN
  -  SIGNAL REPLACEMENT

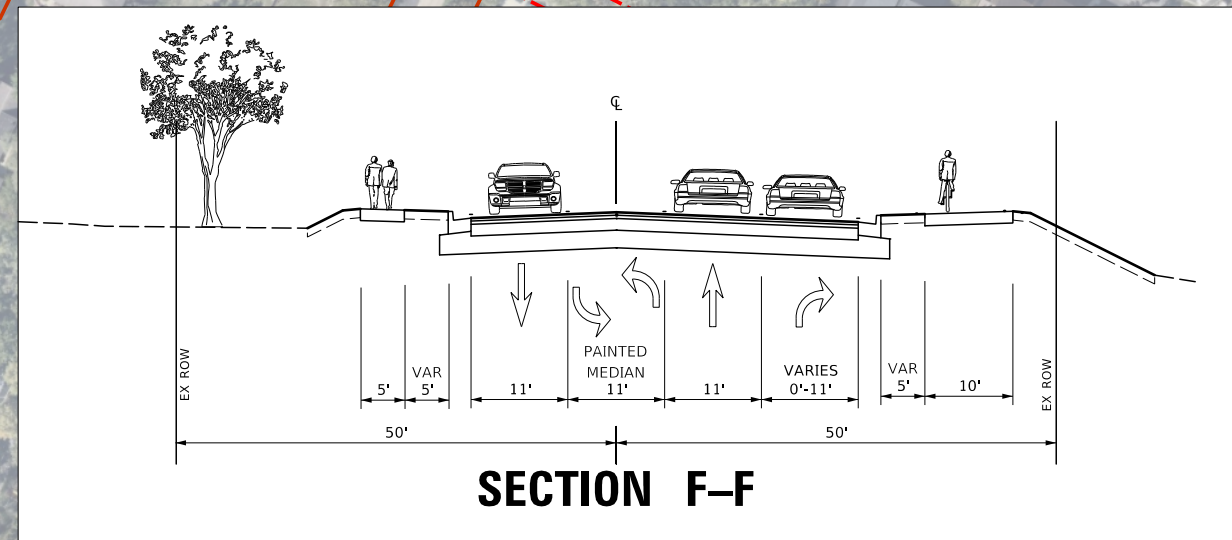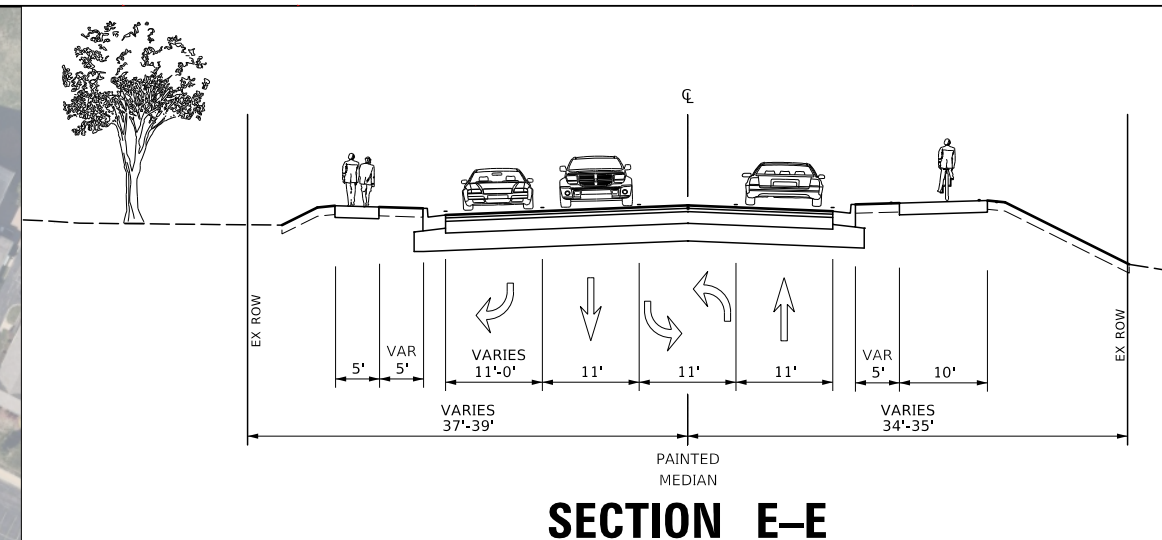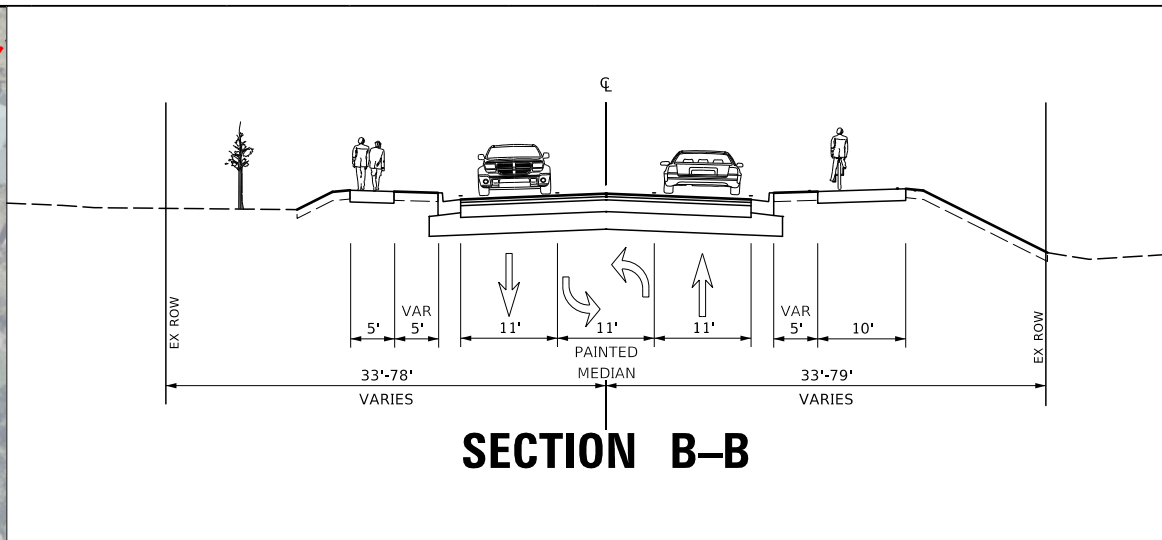



MATCHLINE SEE SHEET 2 OF 4

MATCHLINE SEE SHEET 4 OF 4

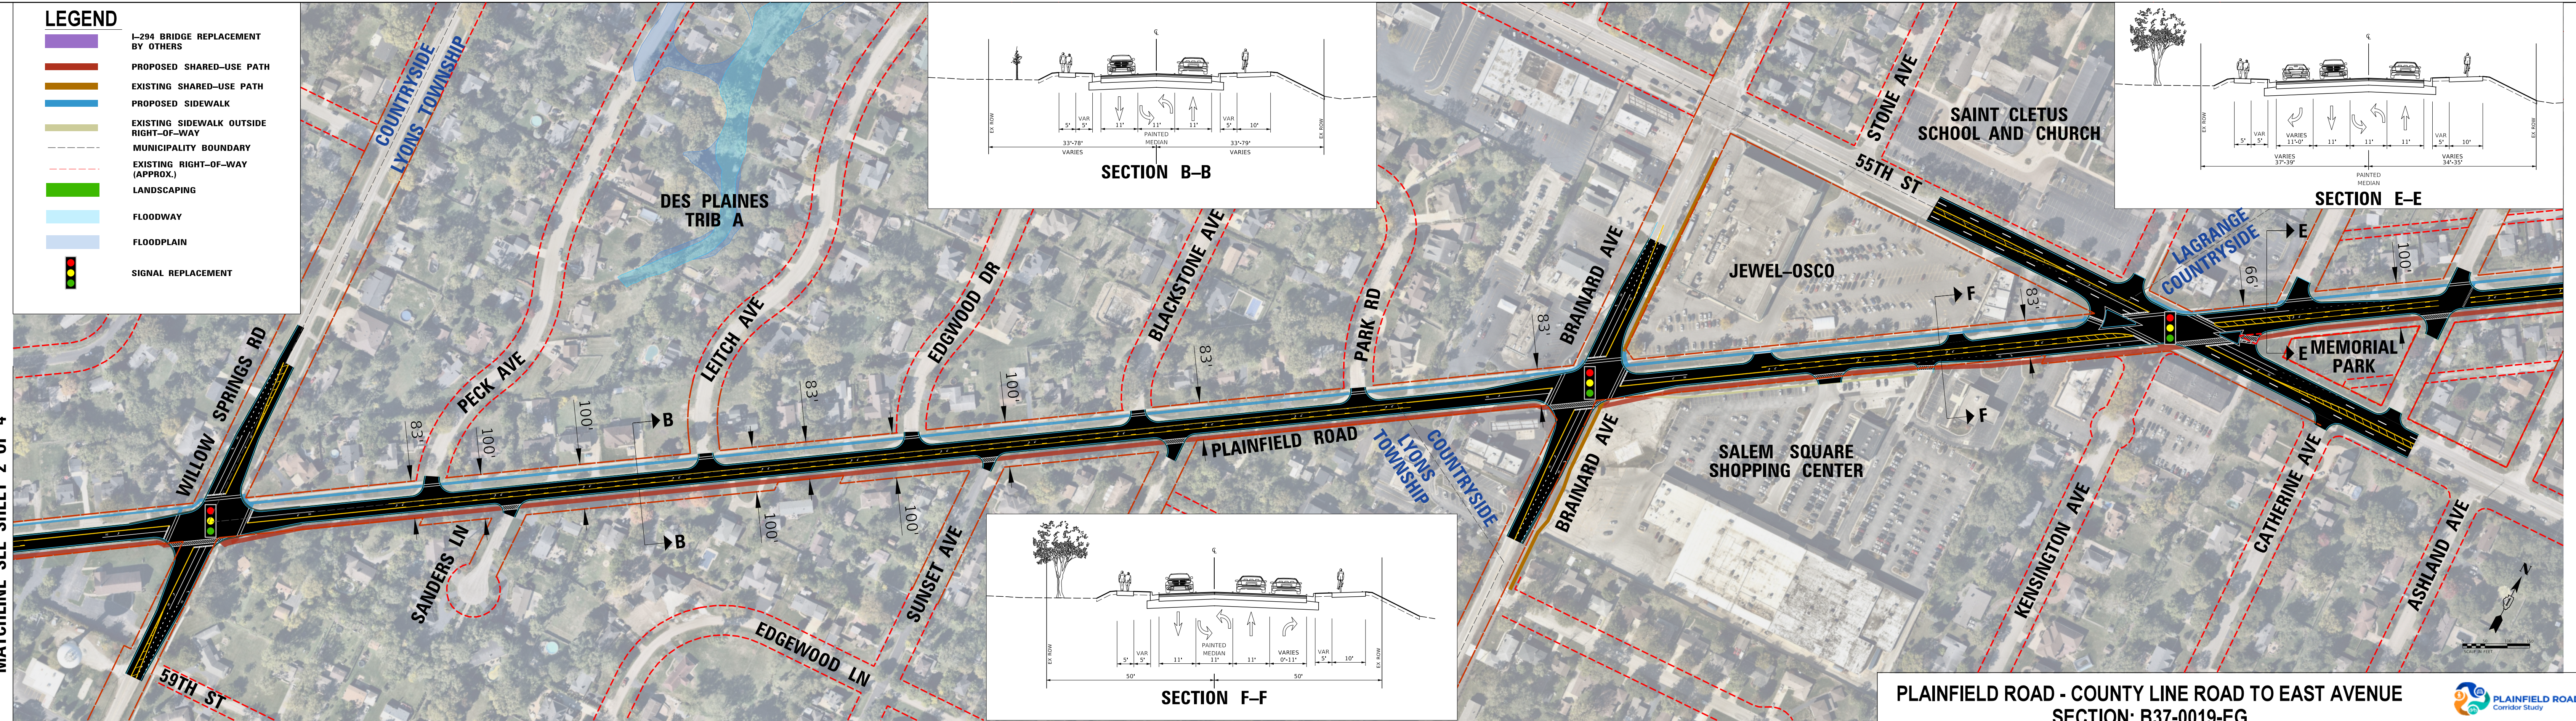




**PLAINFIELD ROAD - COUNTY LINE ROAD TO EAST AVENUE**  
**SECTION: B37-0019-EG**  
**ALTERNATIVE 2 SHEET 3 OF 4**

**PRELIMINARY**

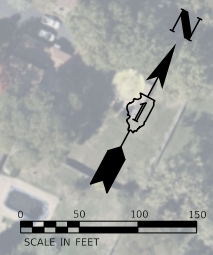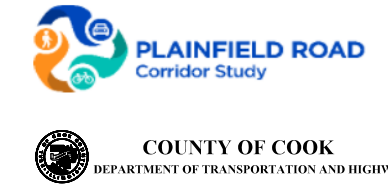


FILE NAME: L:\1238\CD\Environ\Information\Color\_Enhanced\South\_Shared\_Use\_Path\Information\20230724\EG-ALC-Color-3d.dwg

MATCHLINE SEE SHEET 3 OF 4

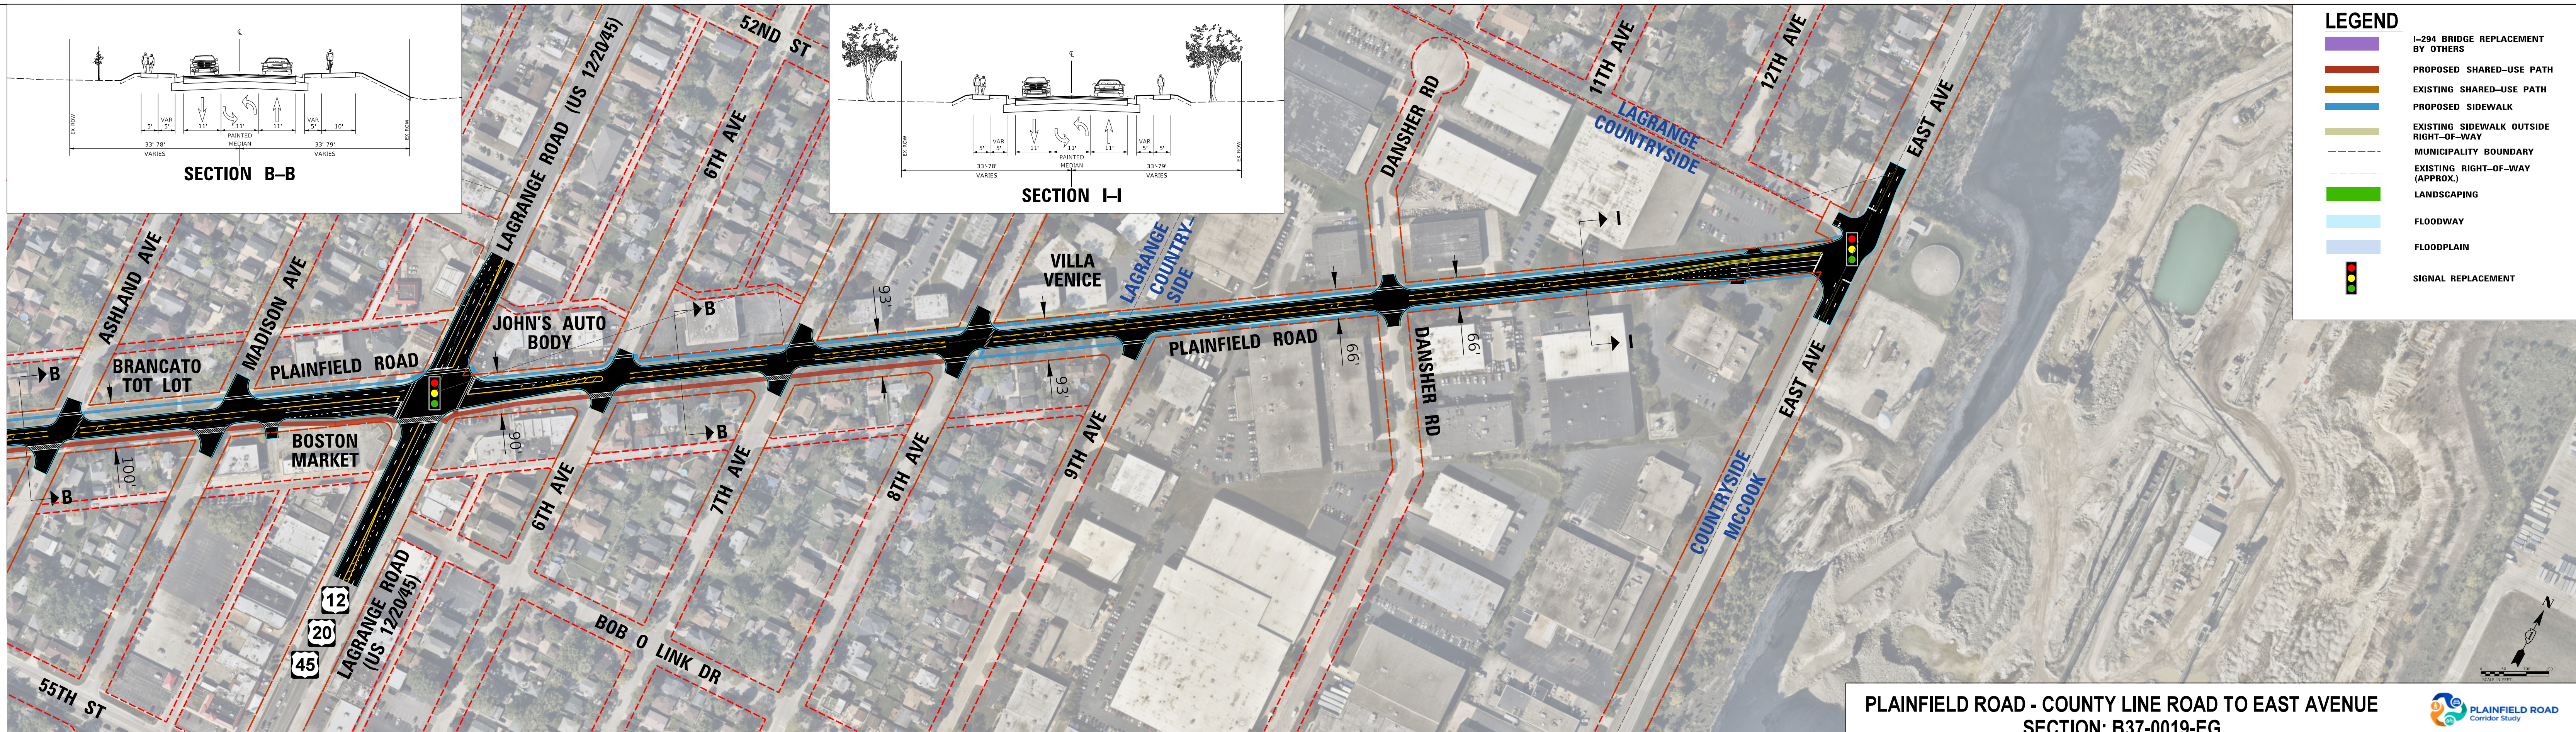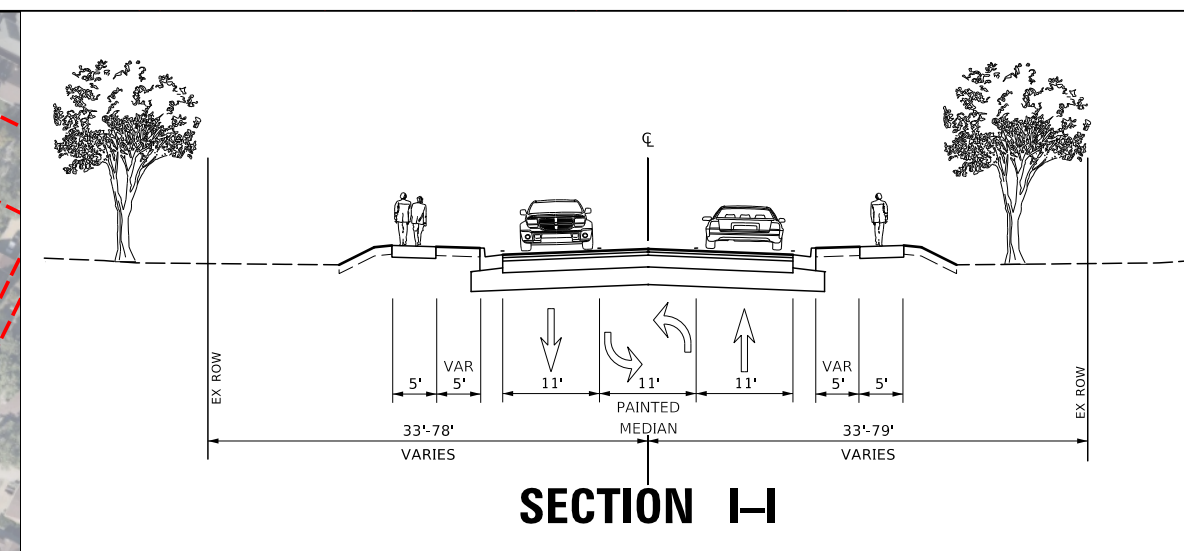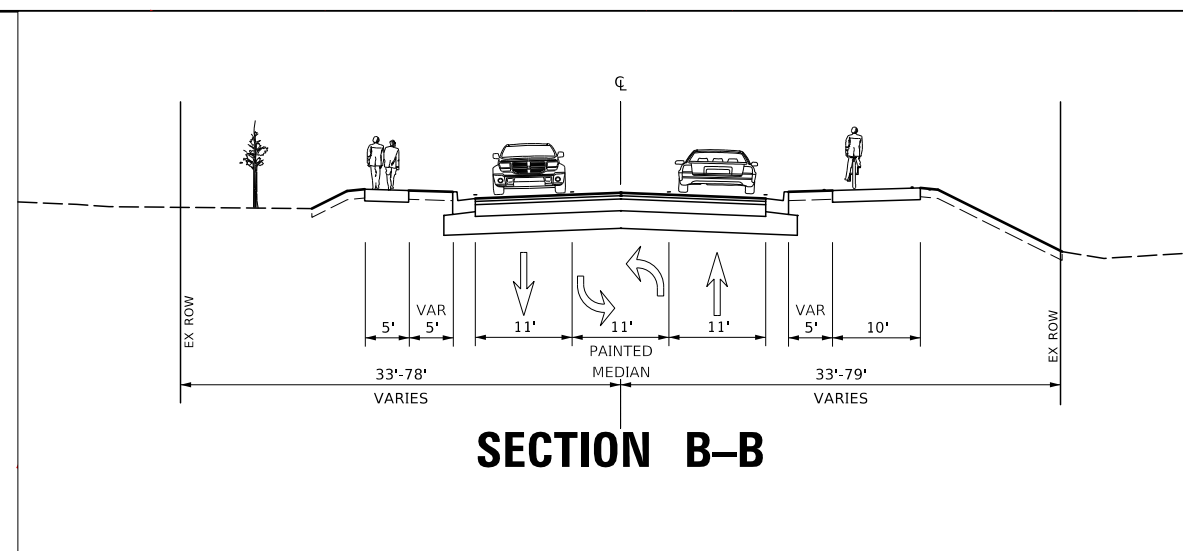

**PRELIMINARY**




**PLAINFIELD ROAD - COUNTY LINE ROAD TO EAST AVENUE**  
**SECTION: B37-0019-EG**  
**ALTERNATIVE 2 SHEET 4 OF 4**

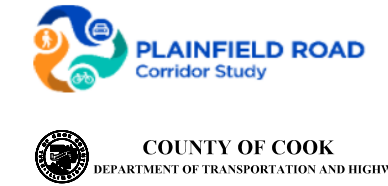

FILE NAME: L:\1230\CD\Enhance\Informational\_Color\_Enhance\South\_Shared\_Use\_Path\Informational\_Color\_Enhance\Color\_Enhance.dwg

**LEGEND**


- I-294 BRIDGE REPLACEMENT BY OTHERS
- PROPOSED SHARED-USE PATH
- EXISTING SHARED-USE PATH
- PROPOSED SIDEWALK
- EXISTING SIDEWALK OUTSIDE RIGHT-OF-WAY
- MUNICIPALITY BOUNDARY
- EXISTING RIGHT-OF-WAY (APPROX.)
- LANDSCAPING
- FLOODWAY
- FLOODPLAIN
- SIGNAL REPLACEMENT

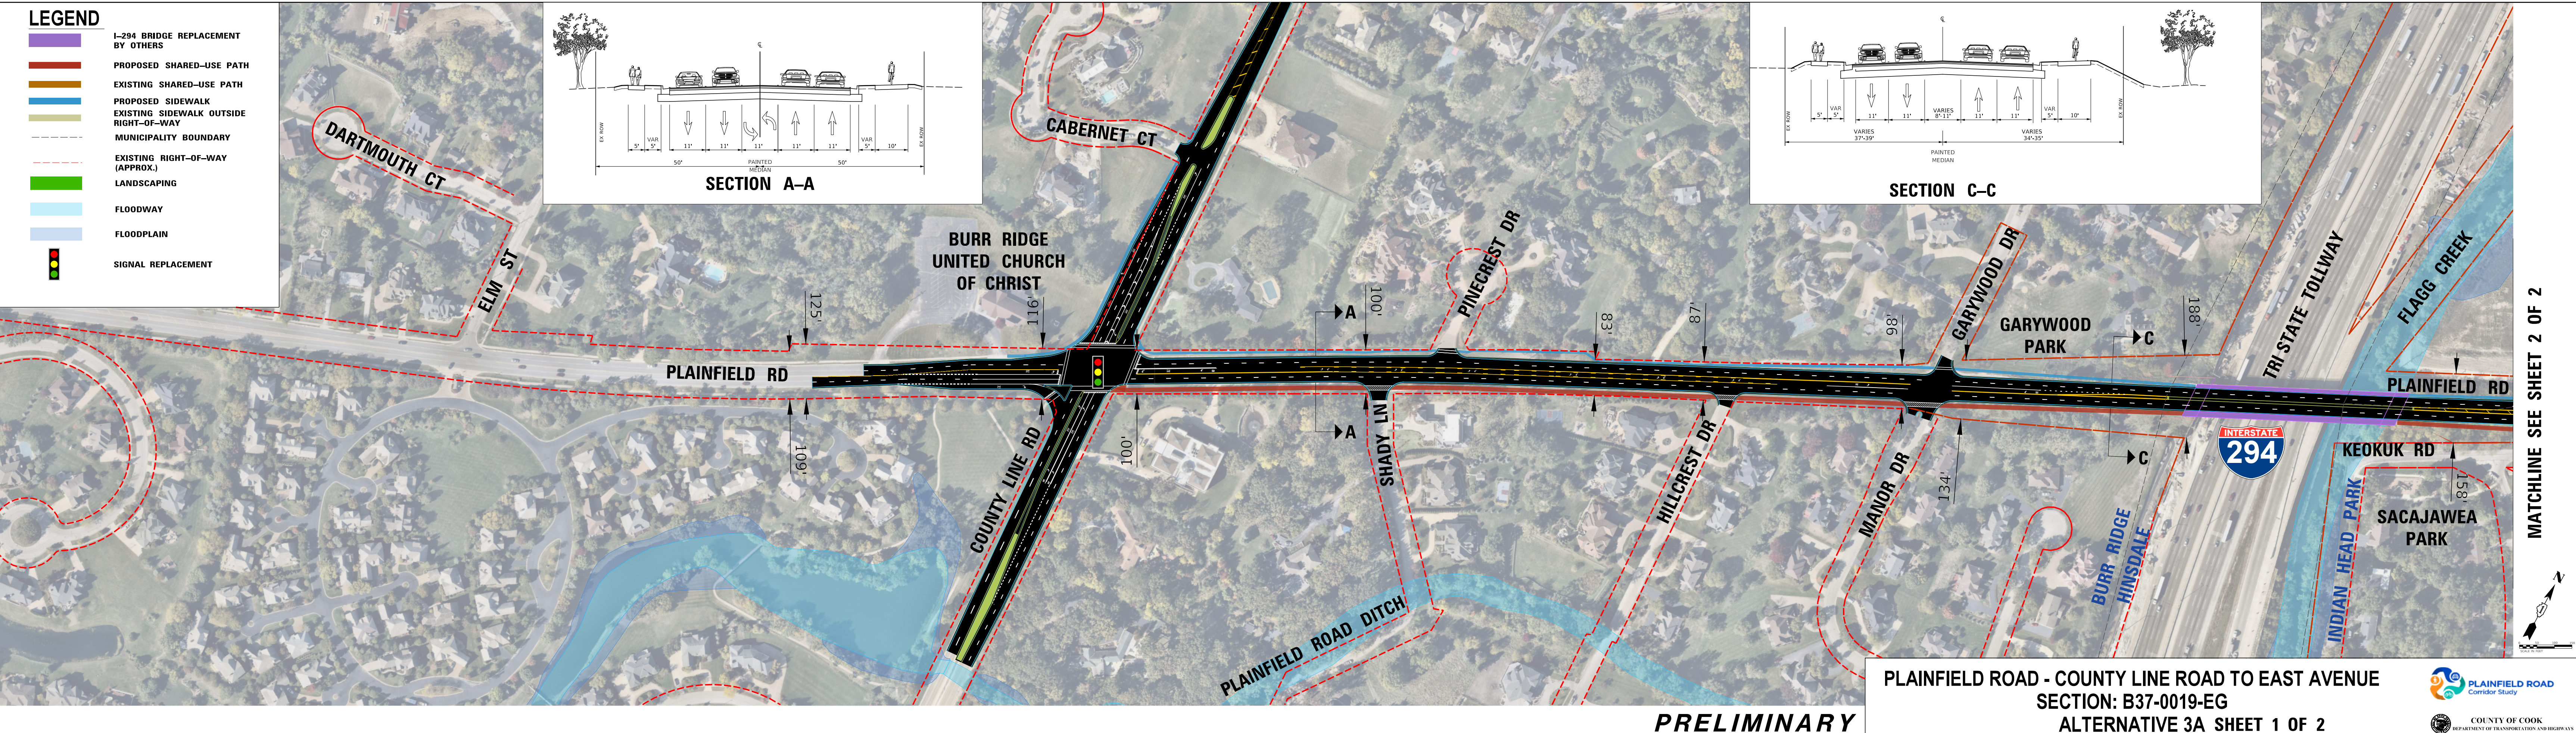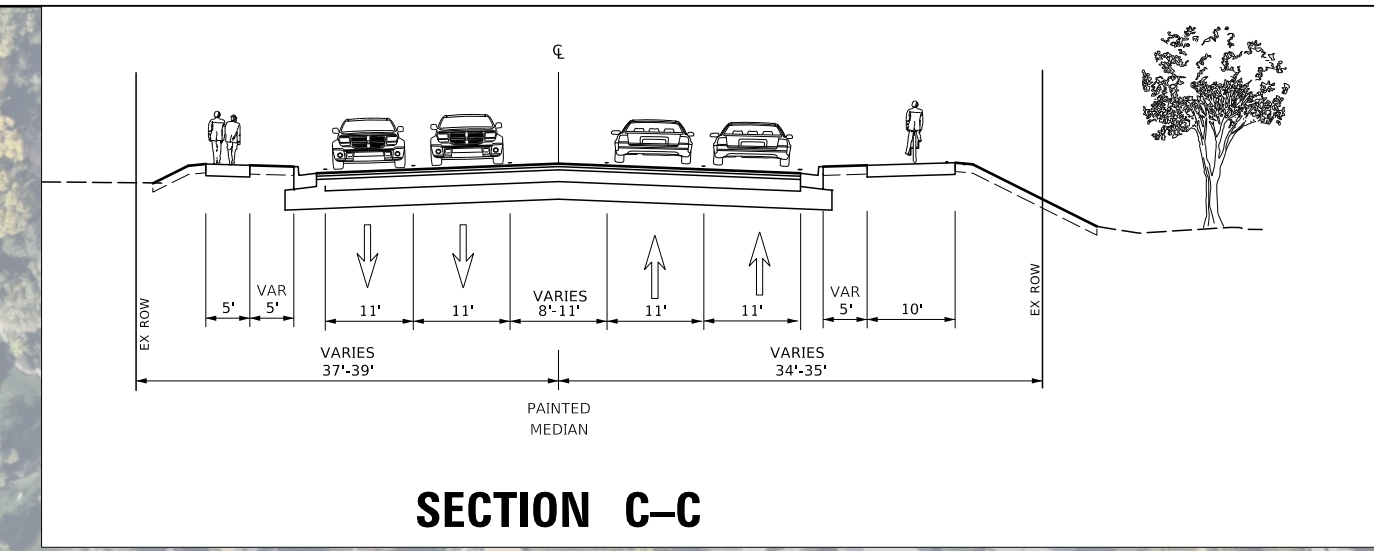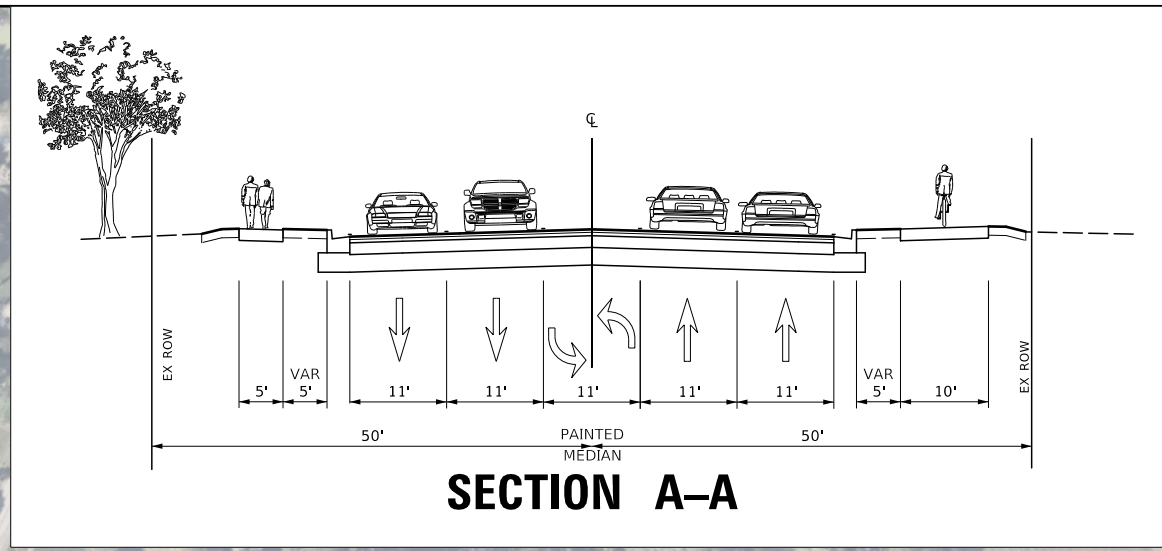

**PLAINFIELD ROAD - COUNTY LINE ROAD TO EAST AVENUE**  
**SECTION: B37-0019-EG**  
**ALTERNATIVE 3A SHEET 1 OF 2**



**PRELIMINARY**

MATCHLINE SEE SHEET 2 OF 2

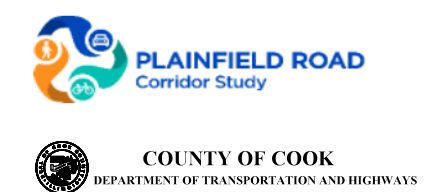


FILE NAME: C:\Users\jgordon\OneDrive\Documents\Projects\B37-0019-EG\B37-0019-EG-Alt3A-Corridor-Study-1.dwg

MATCHLINE SEE SHEET 1 OF 2

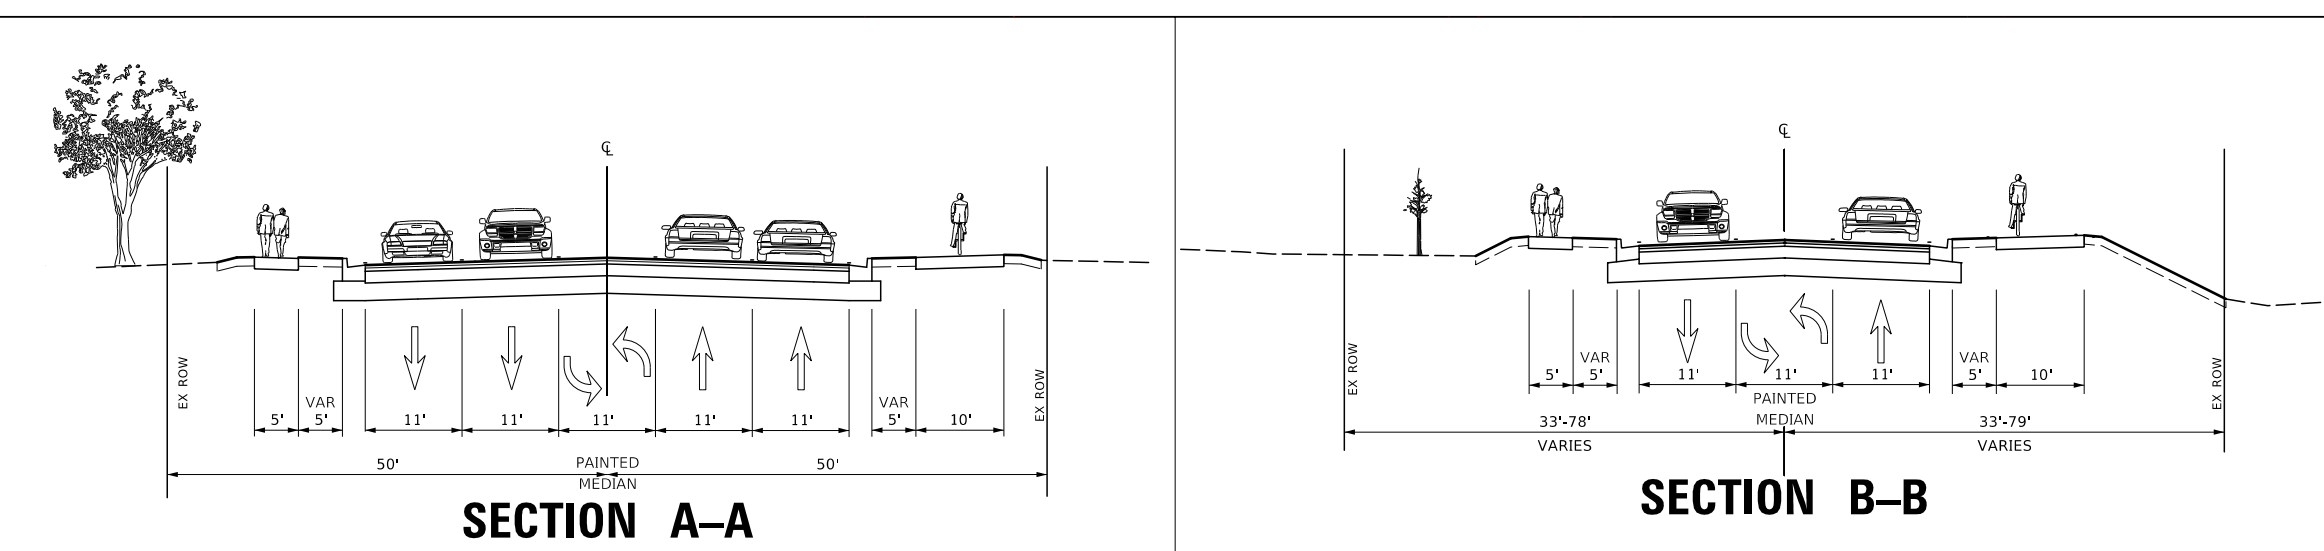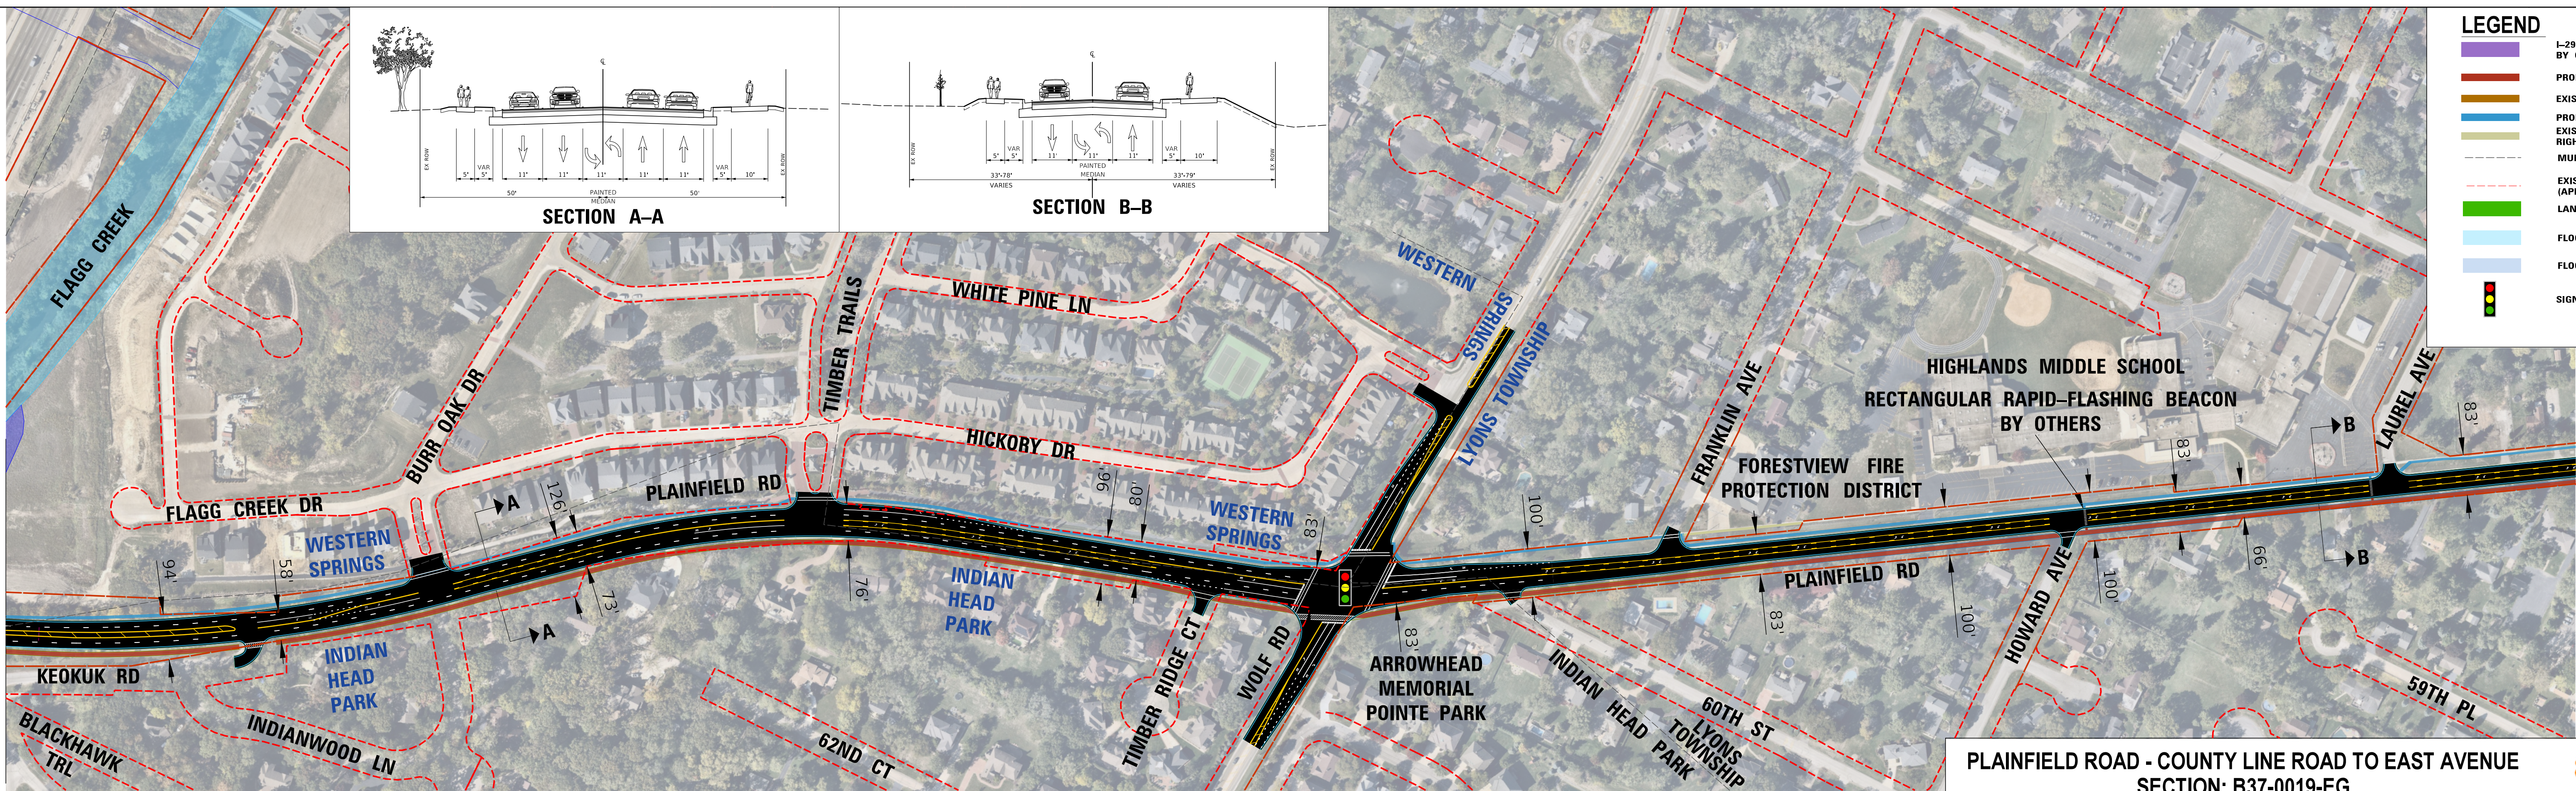


**LEGEND**

- I-294 BRIDGE REPLACEMENT BY OTHERS
- PROPOSED SHARED-USE PATH
- EXISTING SHARED-USE PATH
- PROPOSED SIDEWALK
- EXISTING SIDEWALK OUTSIDE RIGHT-OF-WAY
- MUNICIPALITY BOUNDARY
- EXISTING RIGHT-OF-WAY (APPROX.)
- LANDSCAPING
- FLOODWAY
- FLOODPLAIN
- SIGNAL REPLACEMENT

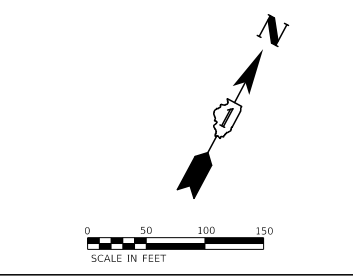



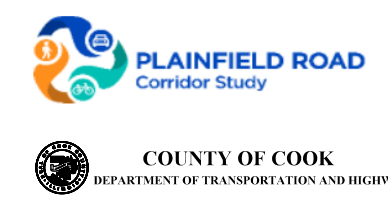


 





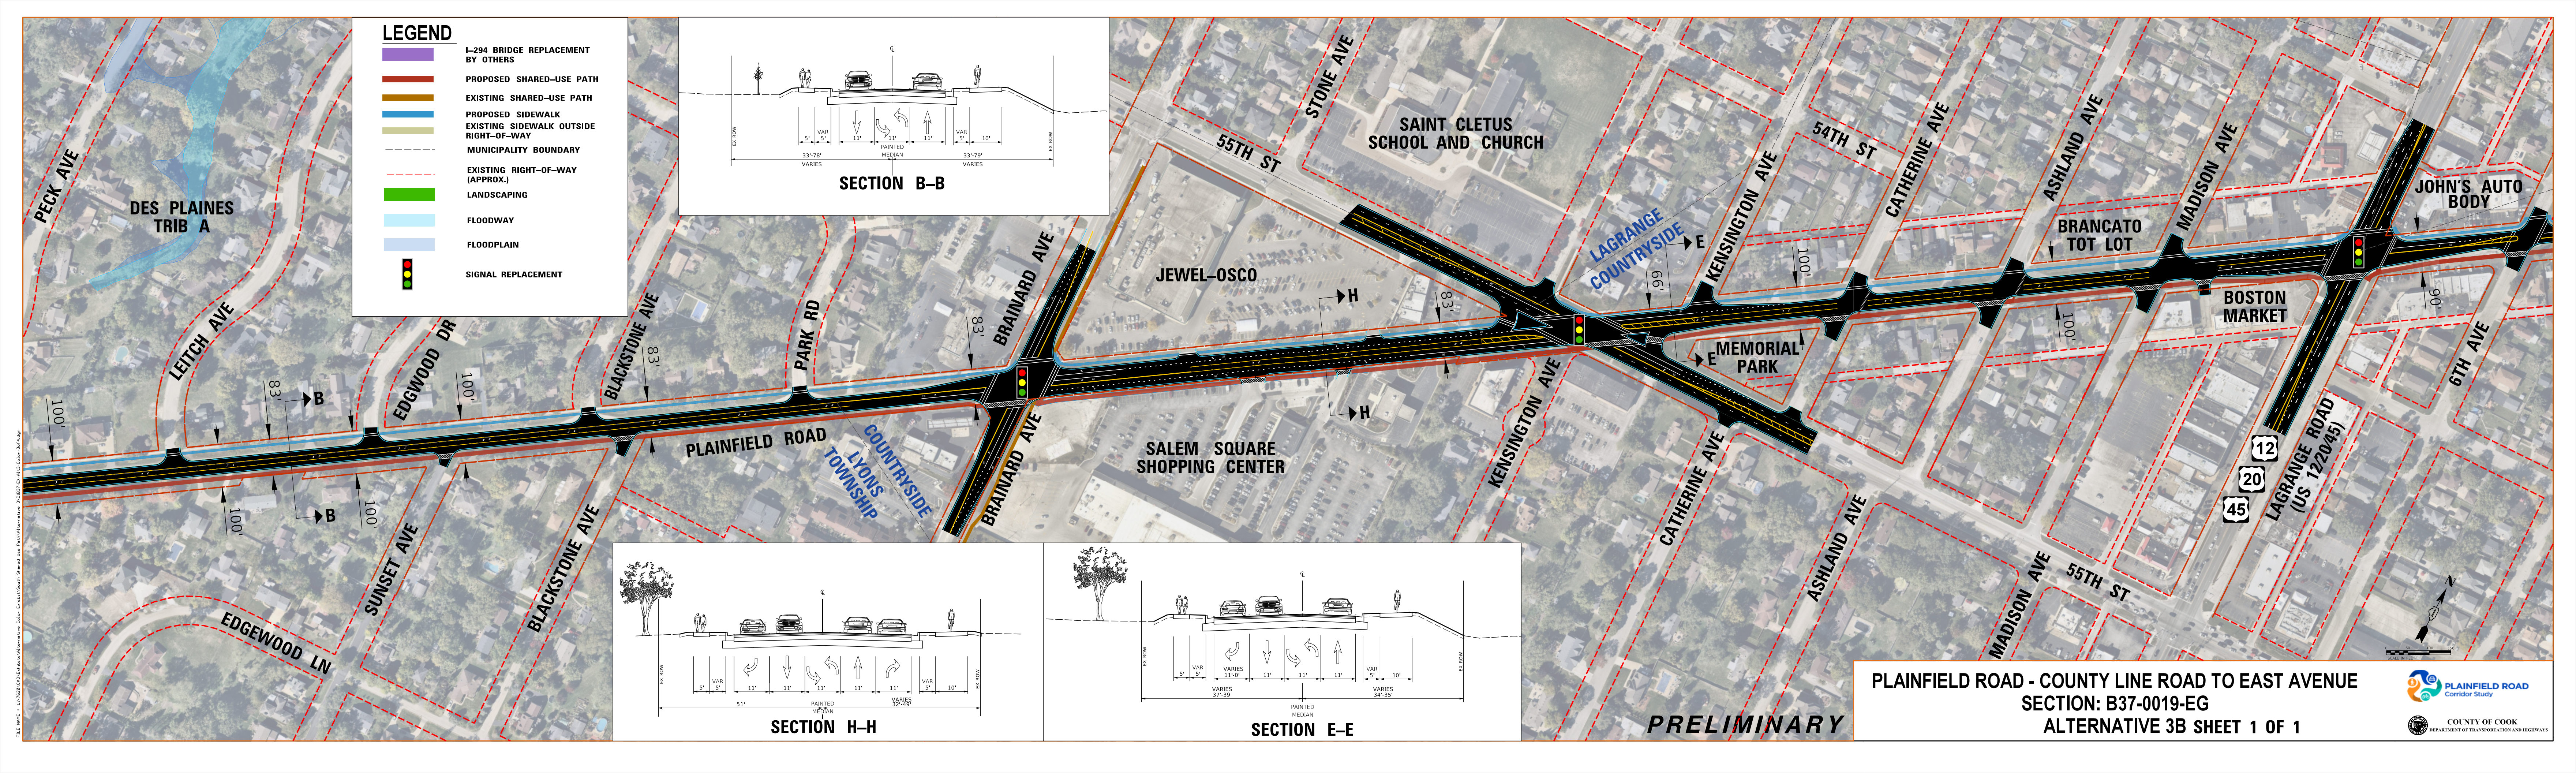
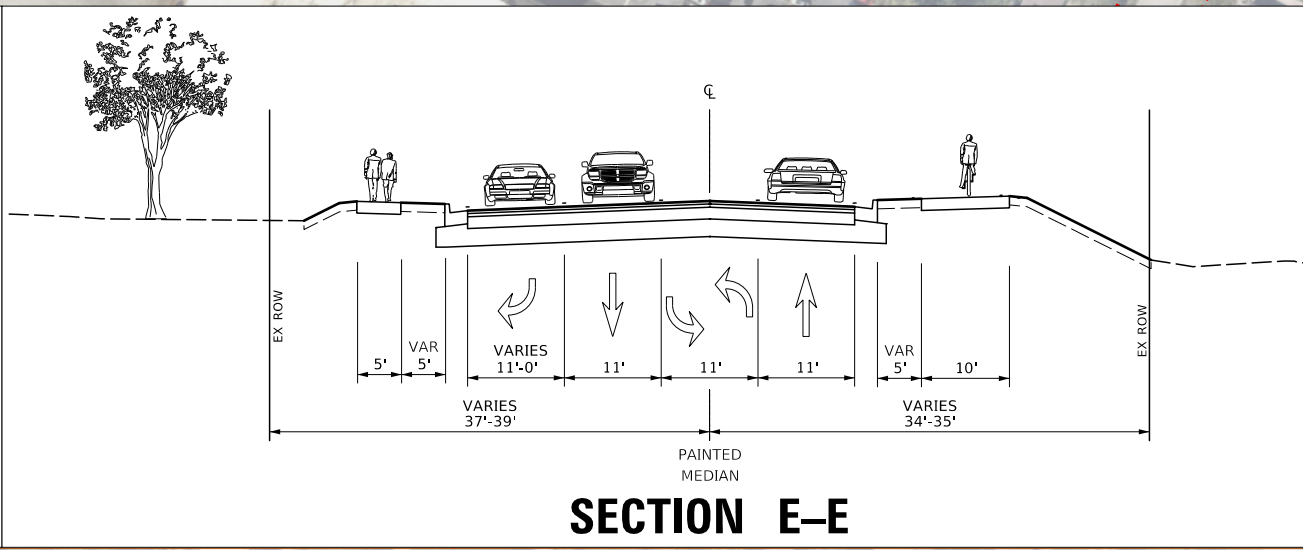
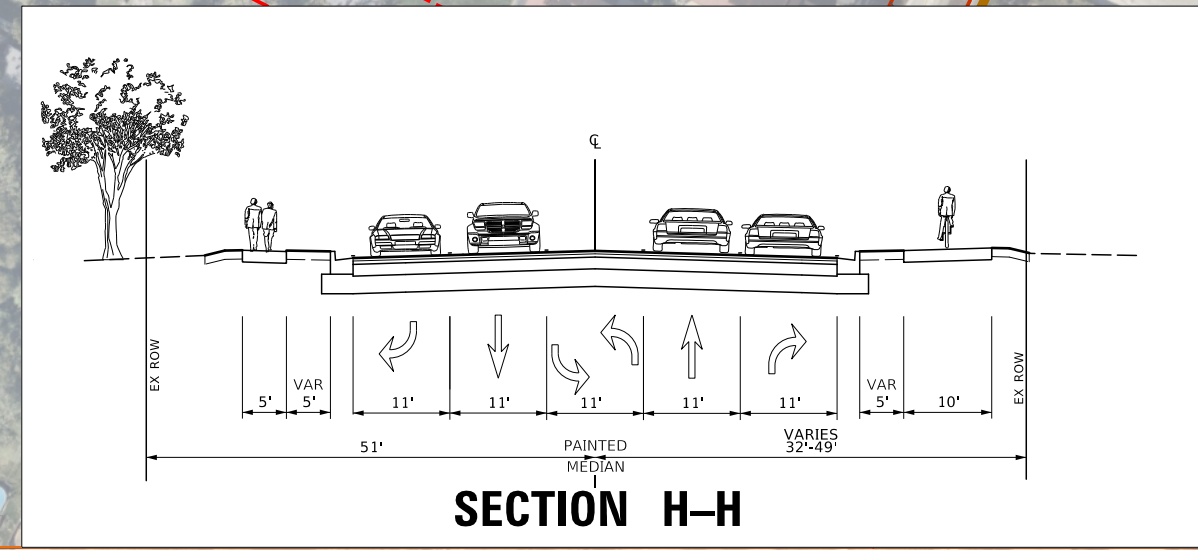
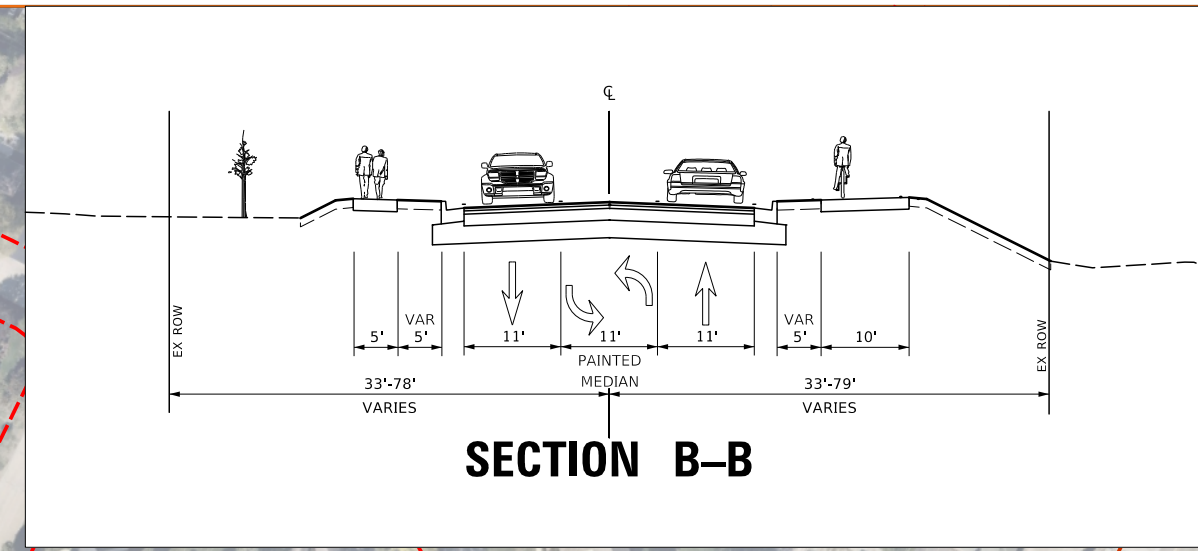
**PLAINFIELD ROAD - COUNTY LINE ROAD TO EAST AVENUE**  
**SECTION: B37-0019-EG**  
**ALTERNATIVE 3A SHEET 2 OF 2**

**PRELIMINARY**



FILE NAME: L:\1238\CD\Environ\Information\Color\_Enhanced\South\_Shared\_Use\_Path\123837\_Er-Alt-3a-Corridor-2of2.dwg

- LEGEND**
-  I-294 BRIDGE REPLACEMENT BY OTHERS
  -  PROPOSED SHARED-USE PATH
  -  EXISTING SHARED-USE PATH
  -  PROPOSED SIDEWALK
  -  EXISTING SIDEWALK OUTSIDE RIGHT-OF-WAY
  -  MUNICIPALITY BOUNDARY
  -  EXISTING RIGHT-OF-WAY (APPROX.)
  -  LANDSCAPING
  -  FLOODWAY
  -  FLOODPLAIN
  -  SIGNAL REPLACEMENT



**PLAINFIELD ROAD - COUNTY LINE ROAD TO EAST AVENUE**  
**SECTION: B37-0019-EG**  
**ALTERNATIVE 3B SHEET 1 OF 1**

**PRELIMINARY**